



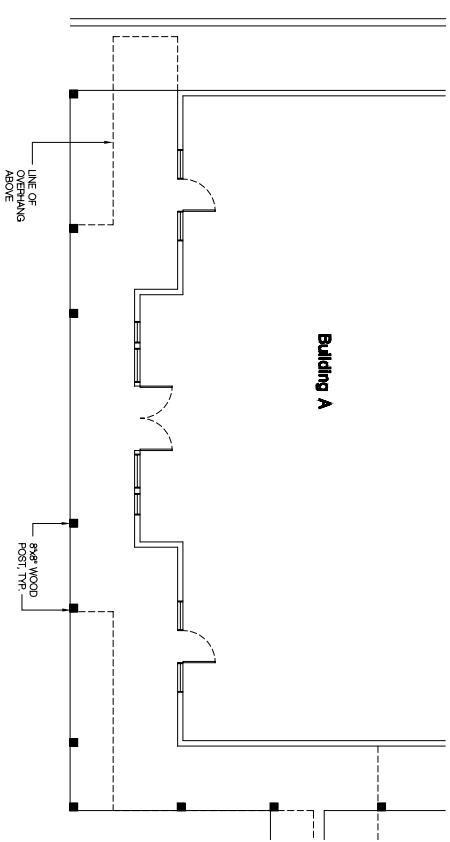



Martinez + Hoeltel
 Design + Construction
 294 E. Colorado Blvd, Suite 725
 Pasadena, CA 91101
 P 626.449.7718 F 626.583.8622

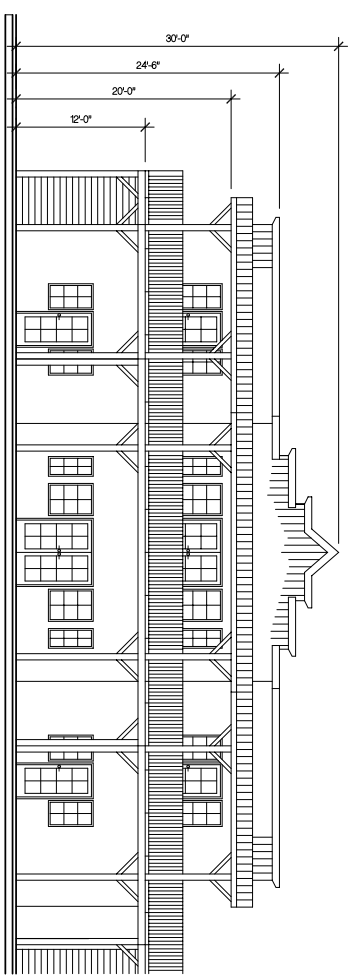

North Elevation - Building C

1/8"=1'-0"

2

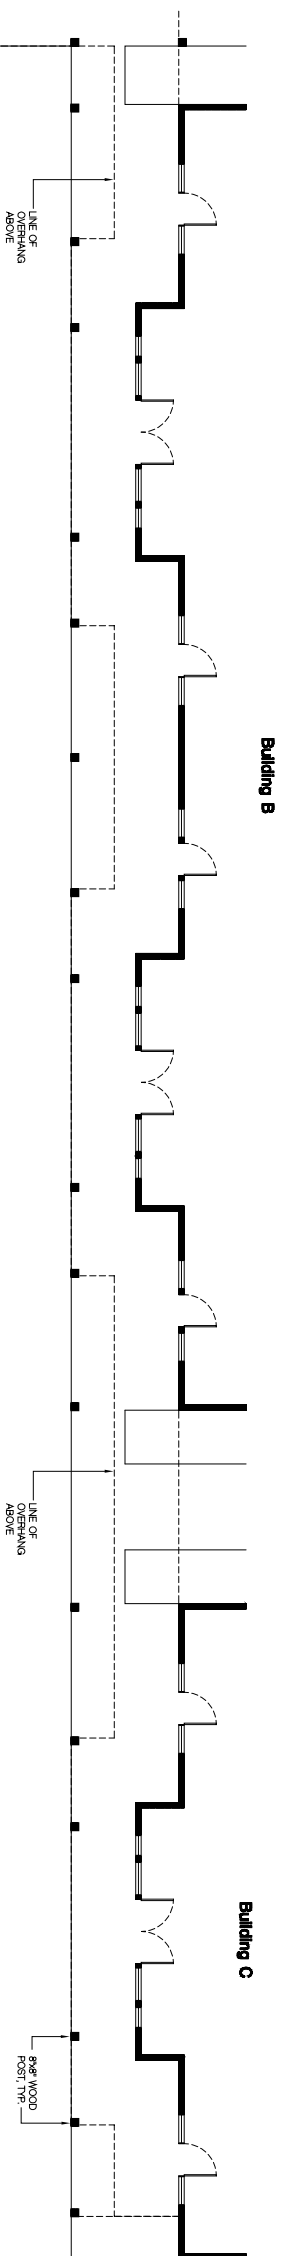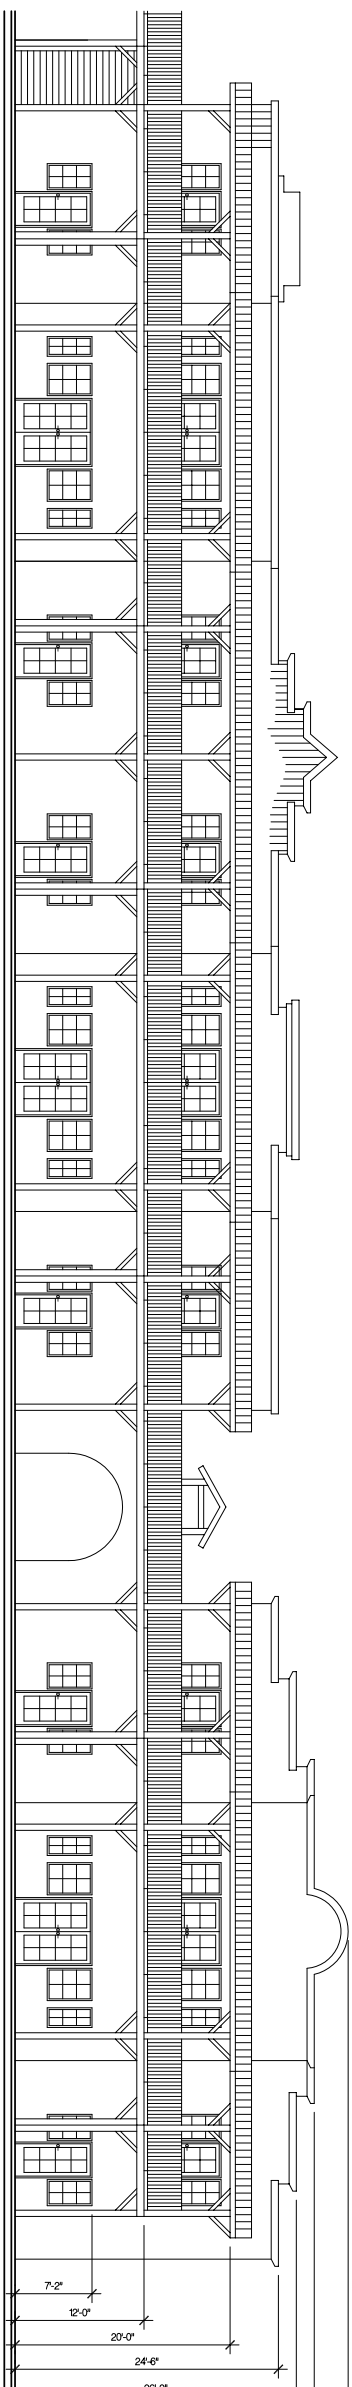

North Elevation - Buildings A & B

1/8"=1'-0"

1

Lajitas
 The Ultimate Hideout
 Boardwalk Condominiums

Issued For	Date
Client Submittal	05-29-2004

These drawings are the property of Martinez + Hoeltel. They are to be used only for the project and location identified on the title block. Any other use without the written permission of Martinez + Hoeltel is strictly prohibited.

File No.:	811
Job No.:	mm70346a
Drawn By:	slh
Date:	05-20-2004
Scale:	as shown

NORTH ELEVATION
BUILDINGS A, B, & C

A-11