


LAJITAS
THE ULTIMATE HIDEOUT
The Oasis
Hacienda Style

Custom Homes
Lajitas, Texas


project
1748
1748

ARCHITECT
Mason Architecture & Design
1748 Plum Street Denver, CO 80202
Tel: 303.433.8558 Fax: 303.433.8558

Sheet	1748
EXTERIOR ELEVATIONS	
Date	08/20/04
Drawn for	Design Review
Date	09/28/04

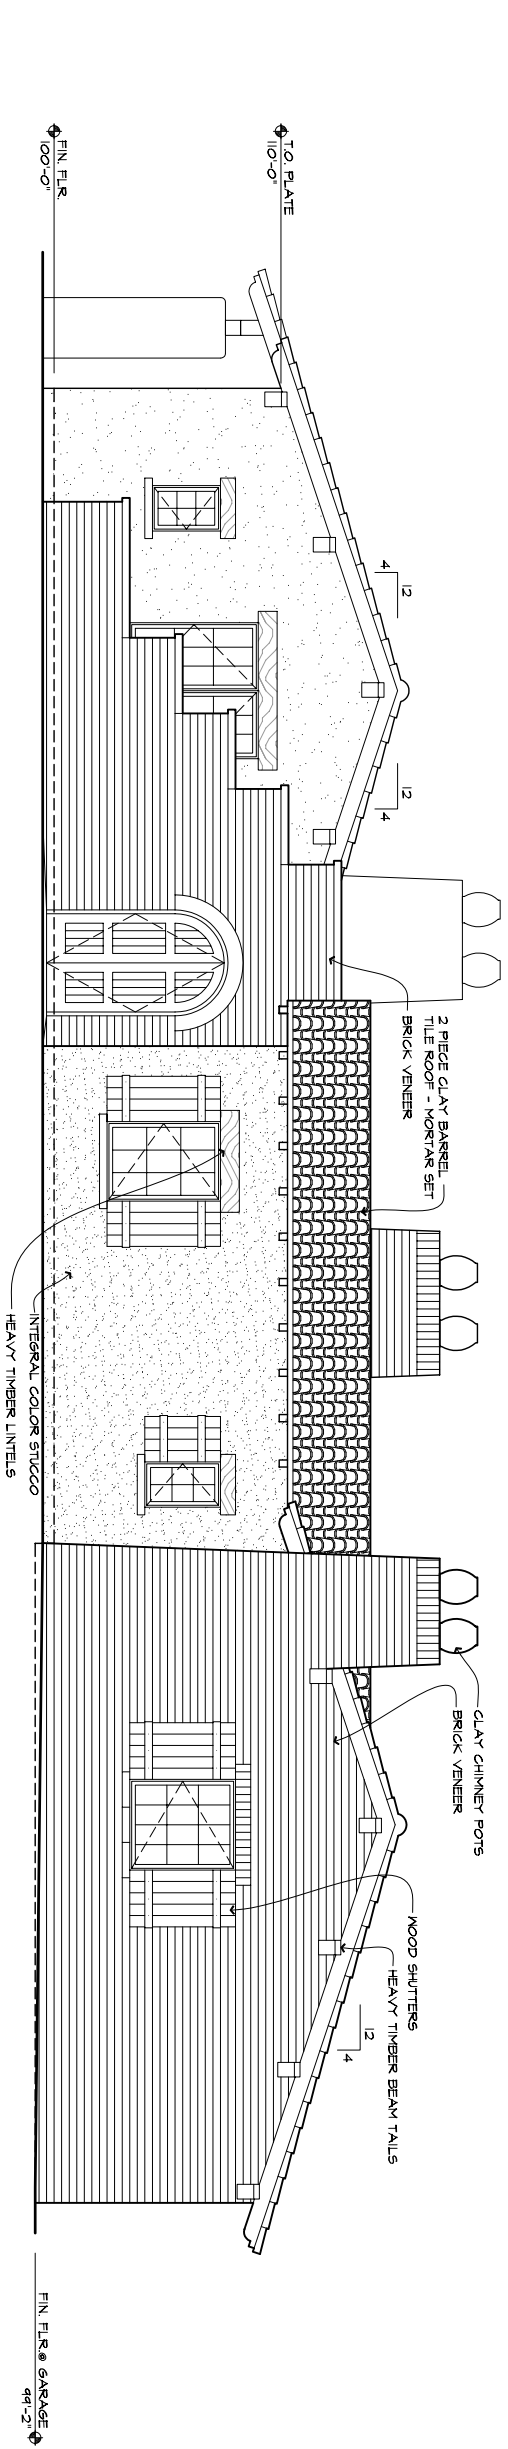

1 FRONT ELEVATION
AS1 / 1/4" = 1'-0"

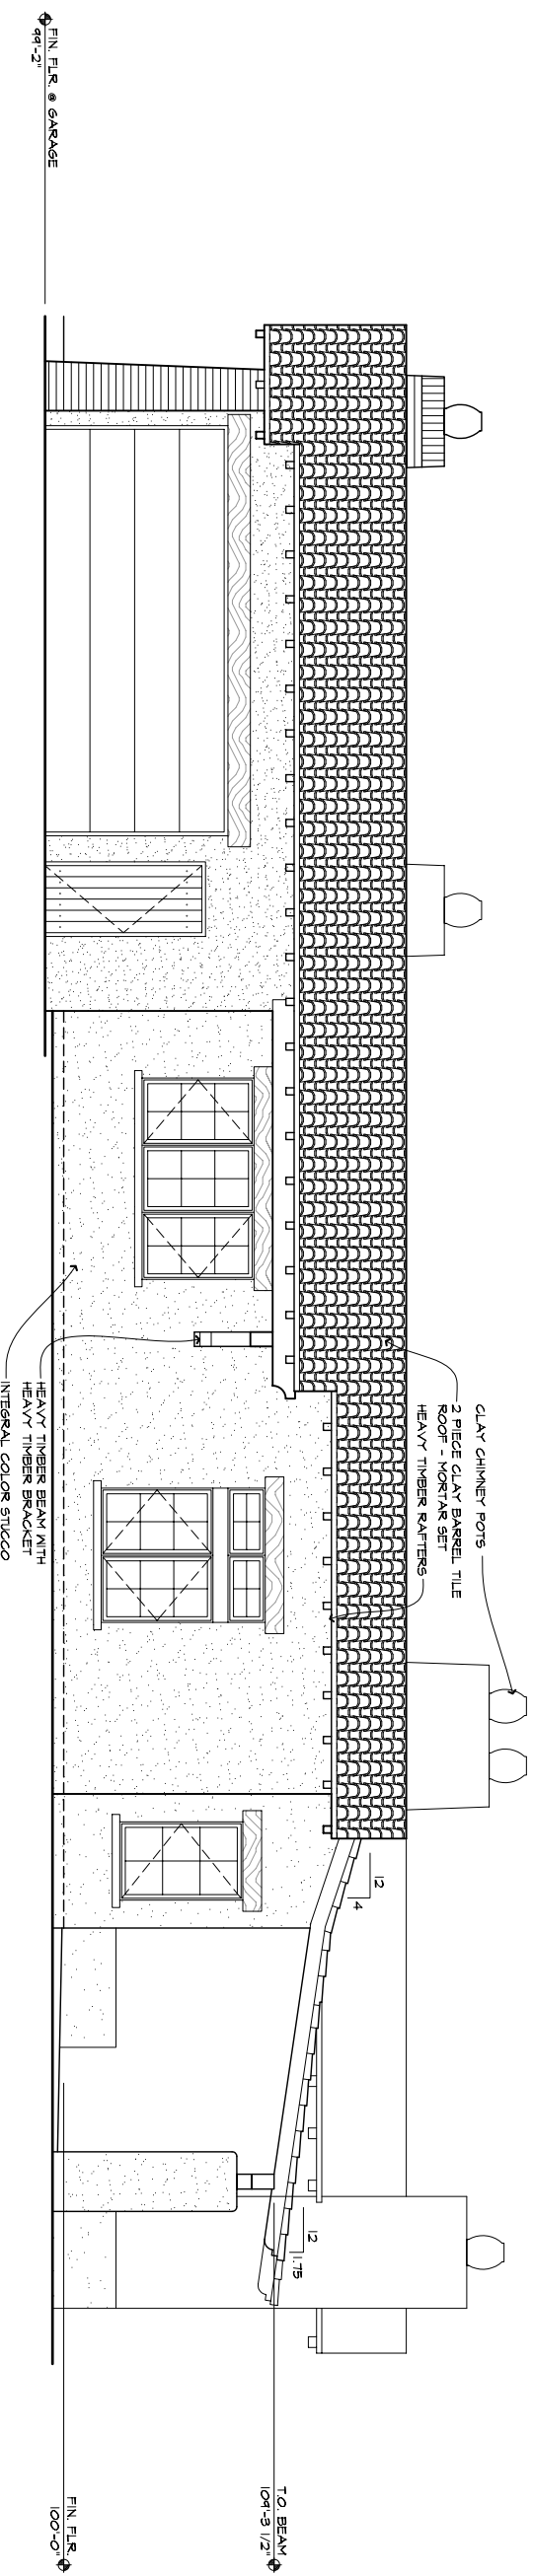

2 SIDE ELEVATION
AS1 / 1/4" = 1'-0"