

project
title

LAJITAS
THE ULTIMATE HIDEOUT
The Vista
Texas Ranch
Custom Homes
Lajitas, Texas


ARCHITECT
Steve Anderson & Design
1748 Plum Street Denver, CO 80202
Tel: 303.433.8558 Fax: 303.433.8558

project
room


sheet	title
EXTERIOR ELEVATIONS	
date	issued for
08/20/04	Design Review
09/28/04	Design Review

sheet
number

A3.1

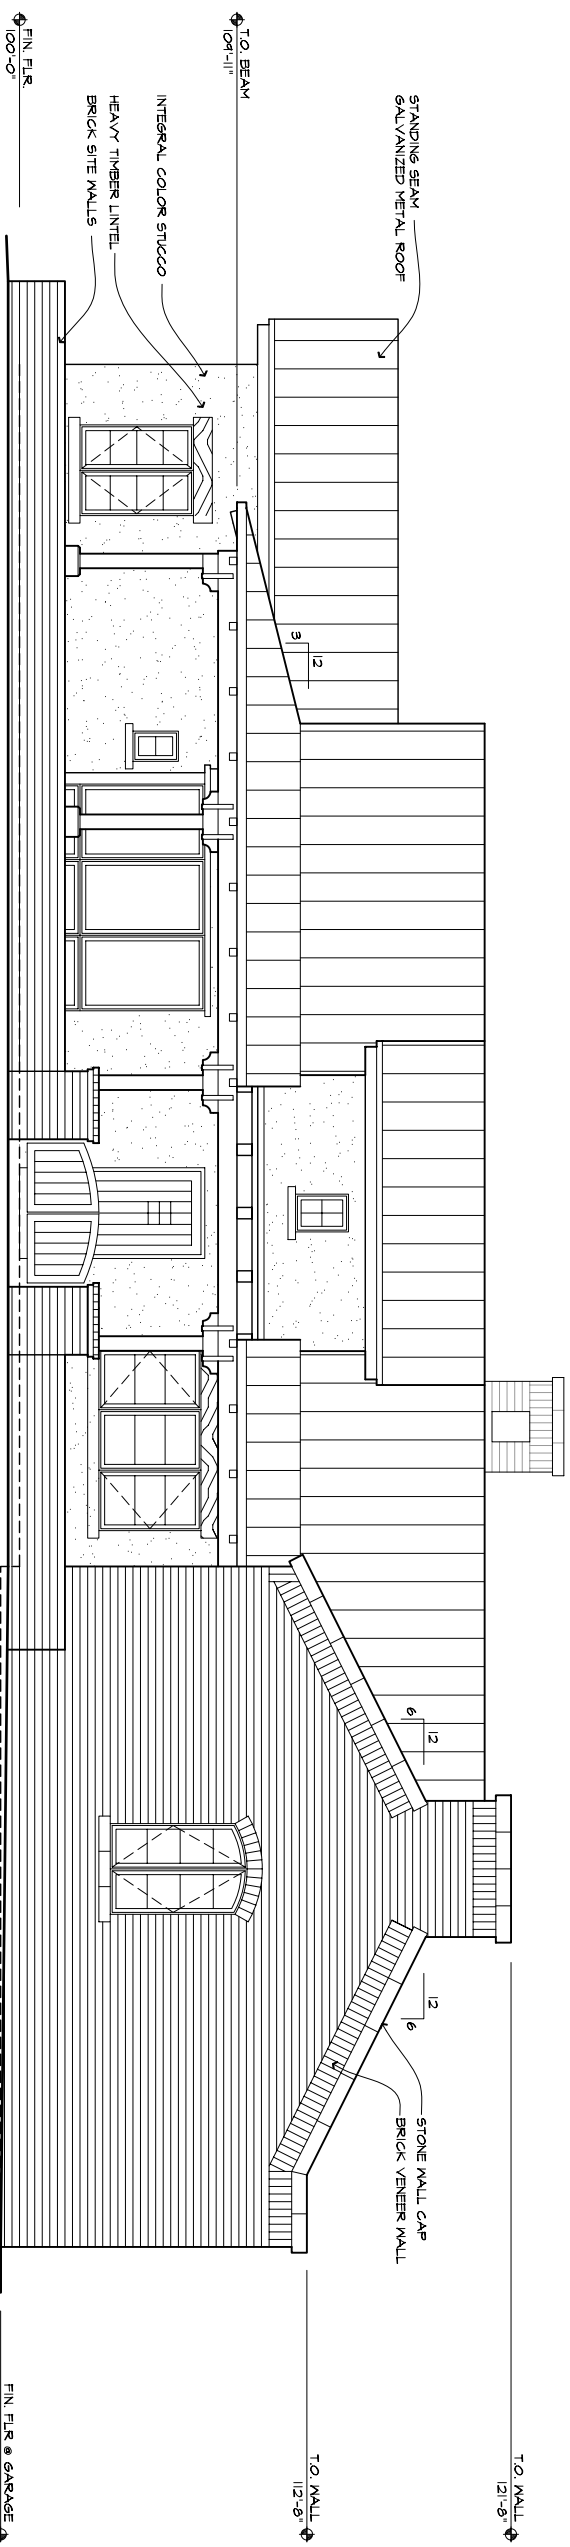

1 FRONT ELEVATION
AS1 / 1/4" = 1'-0"

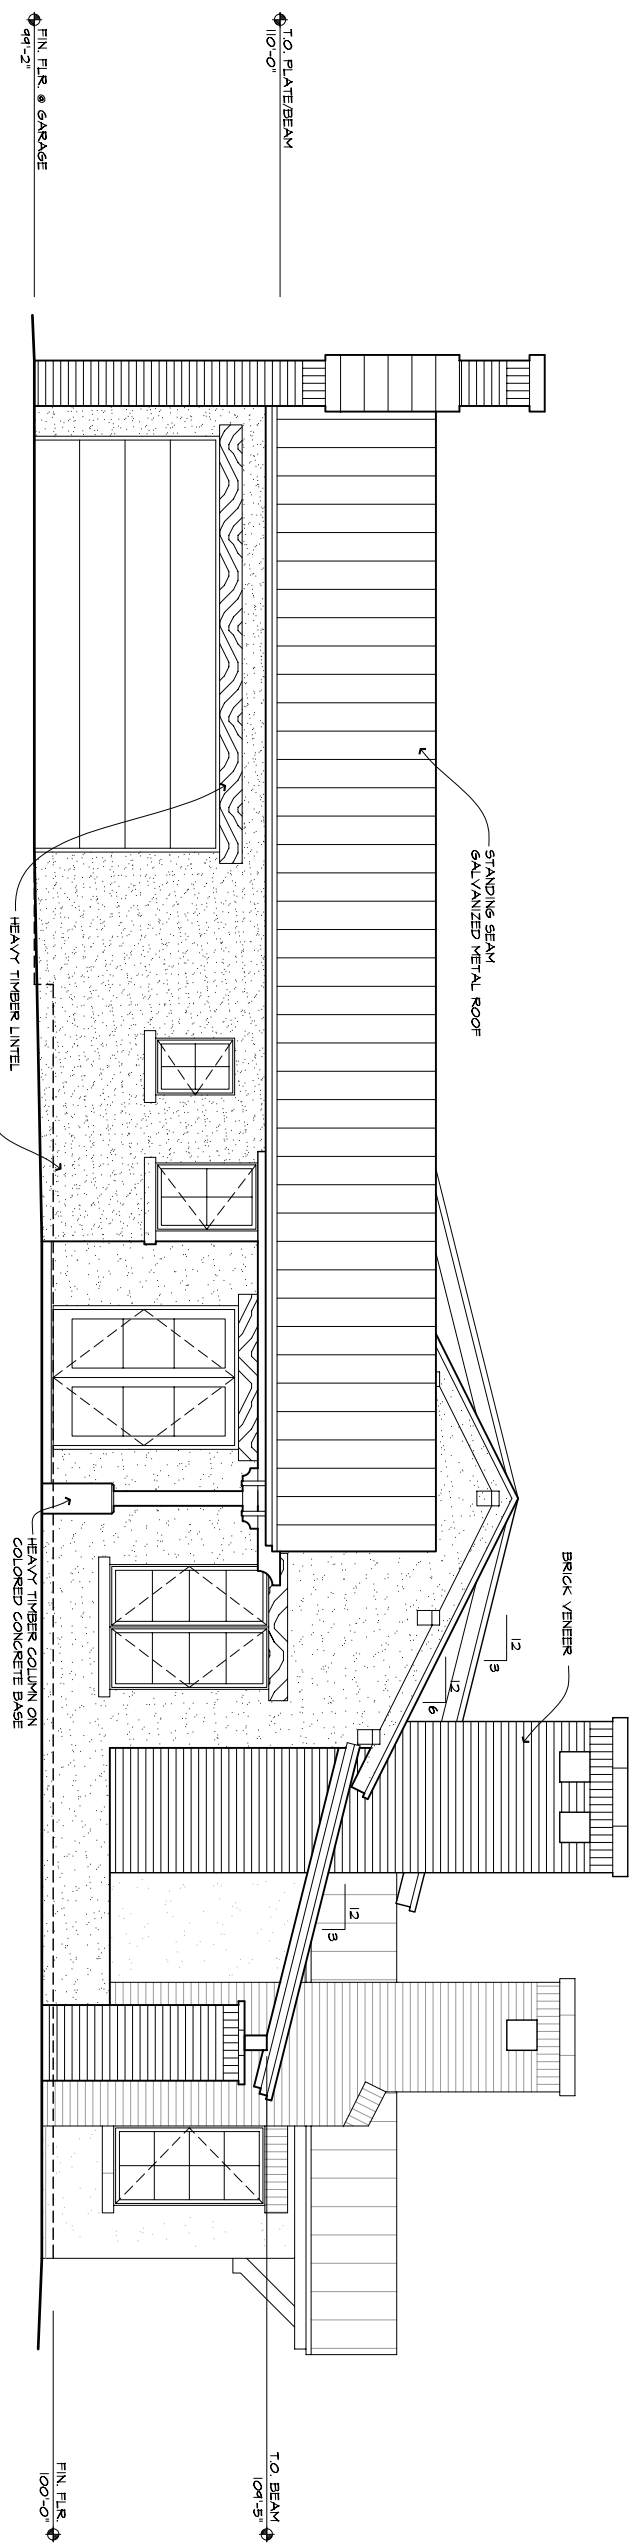

2 SIDE ELEVATION
AS1 / 1/4" = 1'-0"